

CONDOMINIUM PLAN FOR LOT "2" TRACT 36-122


SNOWCREEK II

CONSISTING OF 7 SHEETS
BEING ALL OF LOT "2" ON THAT CERTAIN
TRACT NO. 36-122

COUNTY OF MONO, CALIFORNIA


CREEGAN & D'ANGELO
CONSULTING ENGINEERS
SAN JOSE, CALIFORNIA

AUGUST, 1980

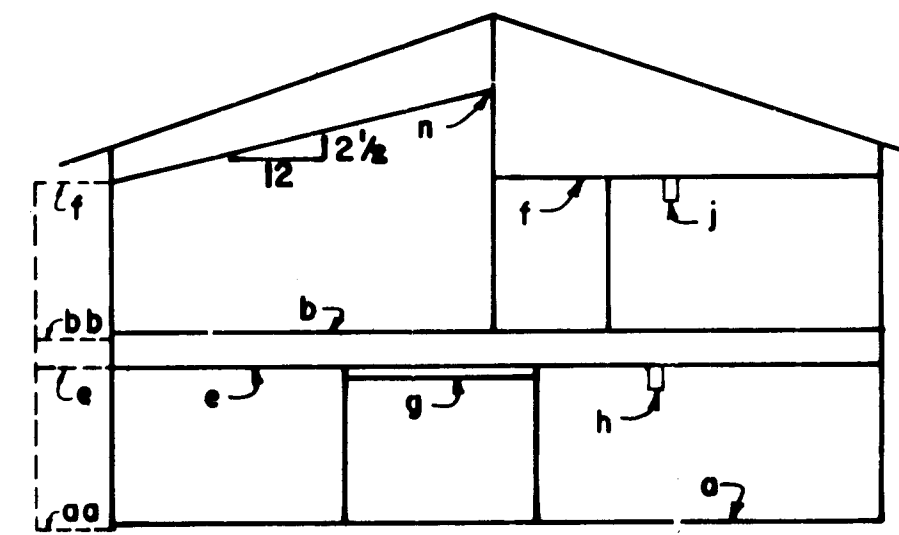


TYPICAL SECTION
UNIT A & AR

SCALE 1" = 10'

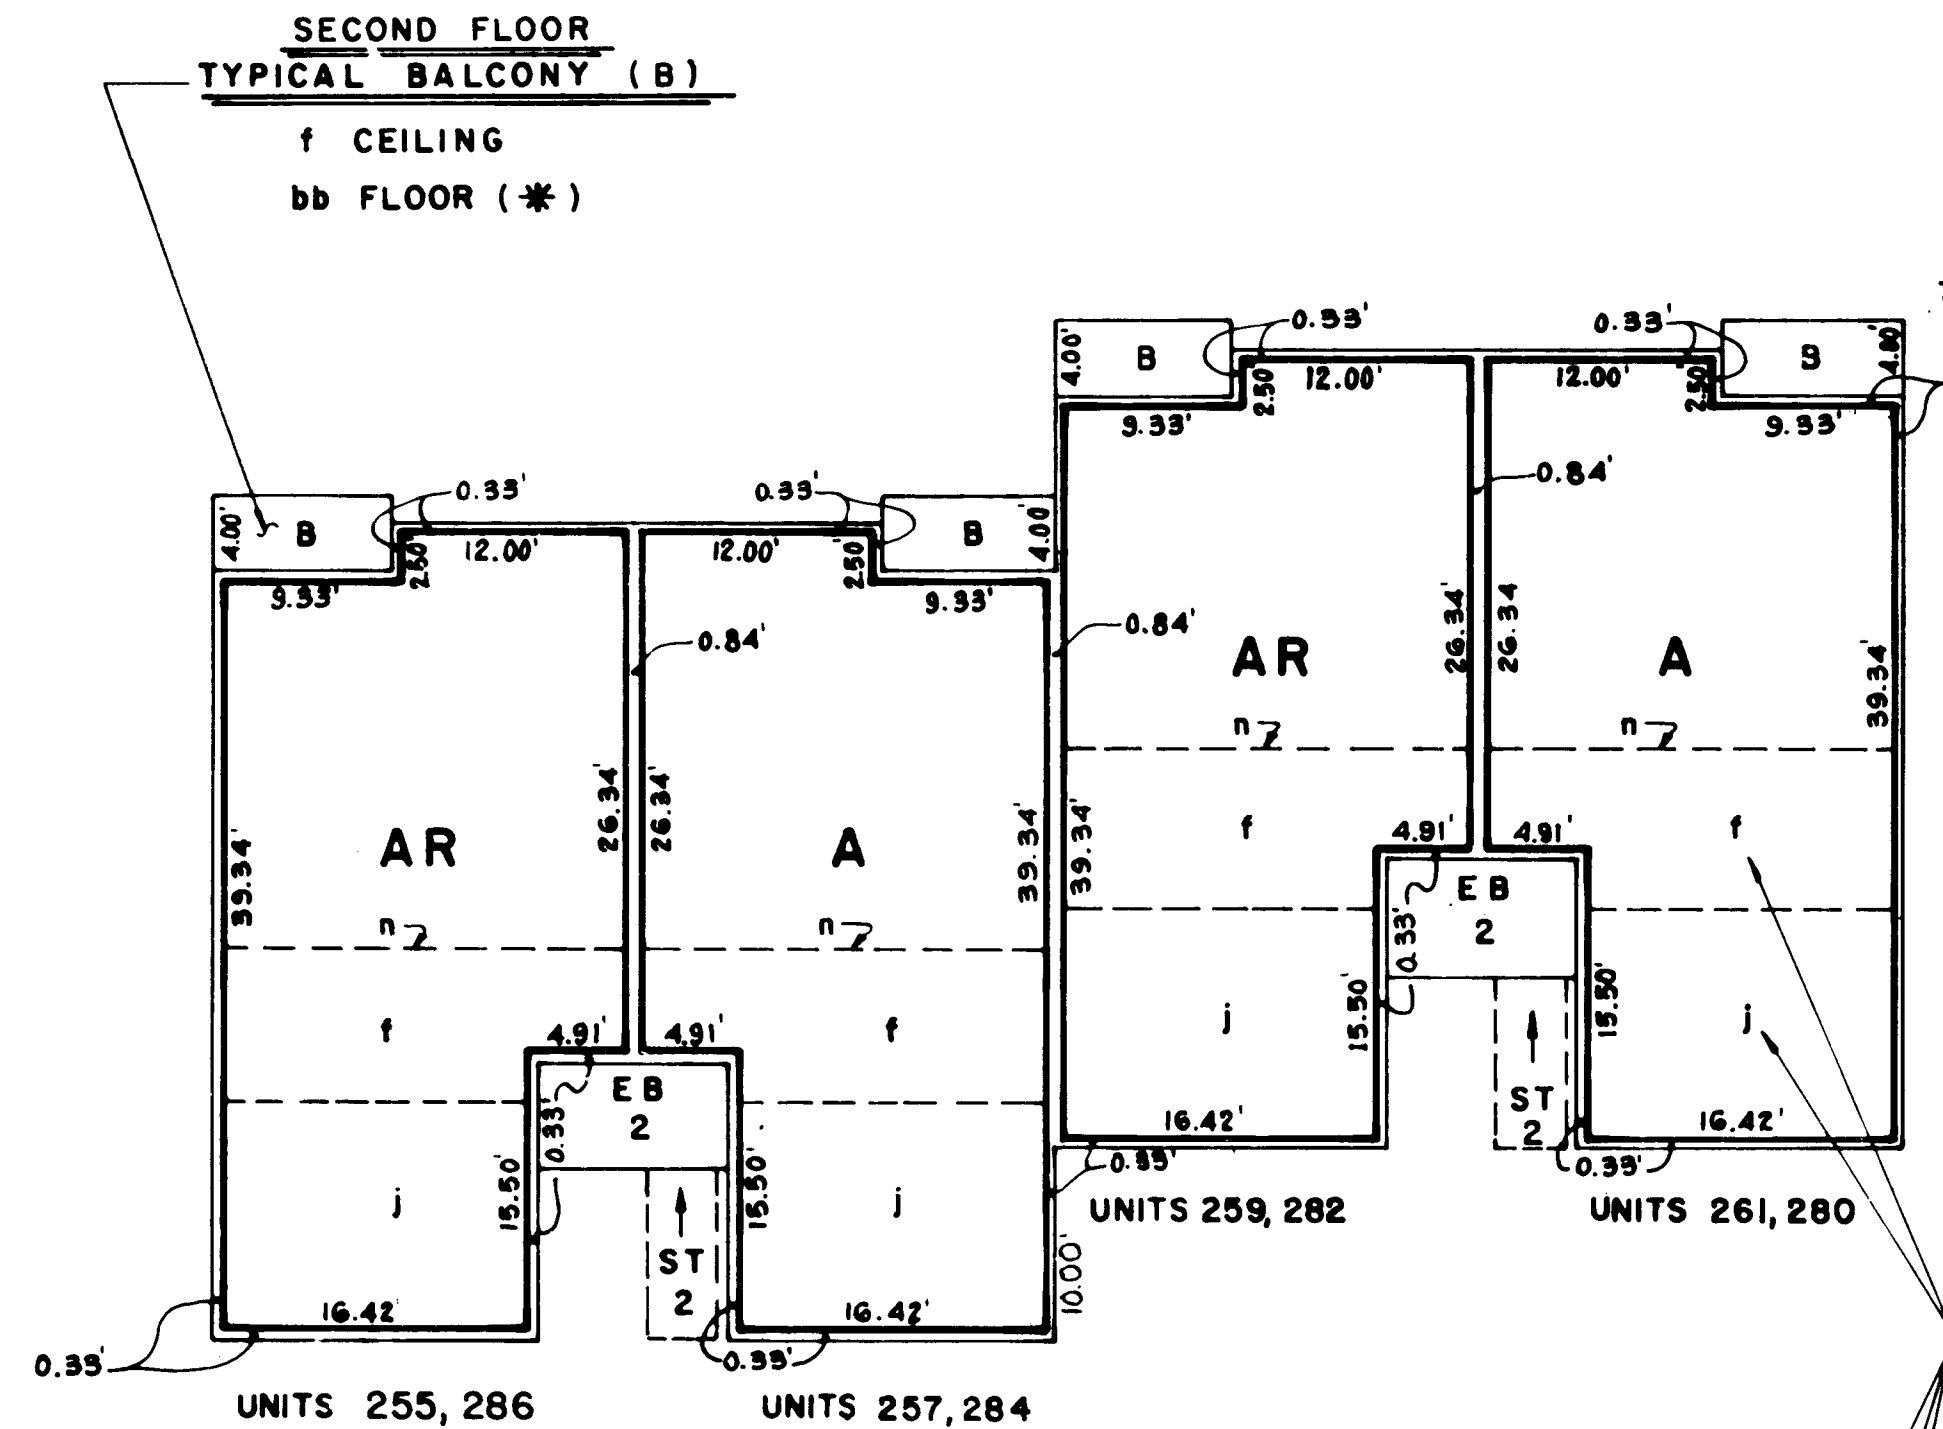

SECOND FLOOR PLAN

NOTE: SMALL LETTERS DENOTE
LIMITS OF CEILING ELEVATION
TYPICAL. (SEE SECTION ABOVE.)

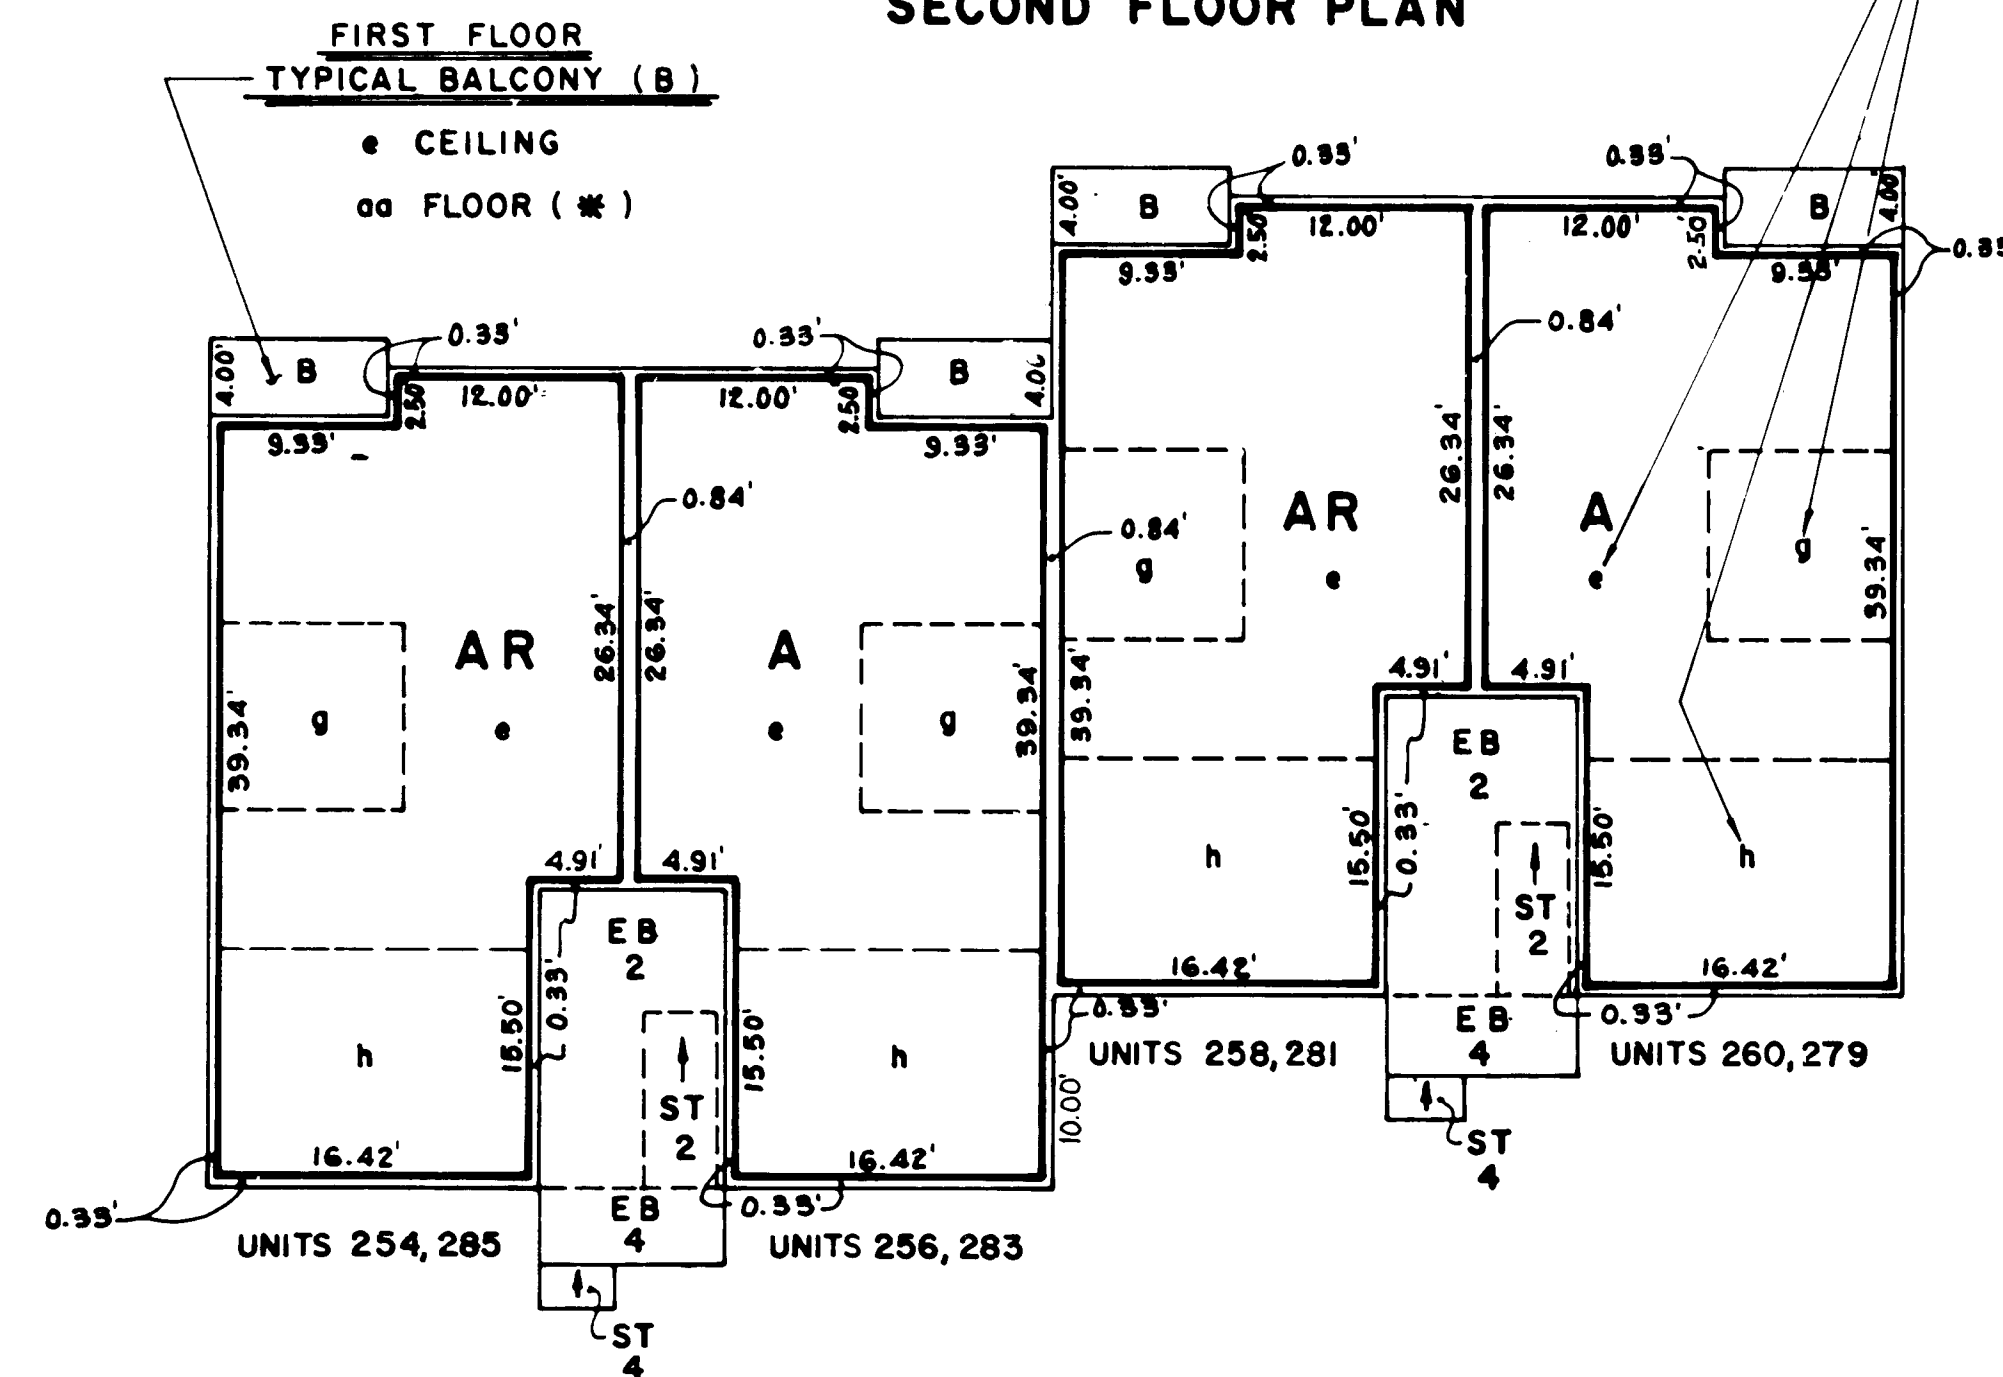

FIRST FLOOR PLAN

UNIT NO.	FLOOR ELEV.		CEILING ELEVATIONS					
	a *	b *	e	f	g	h	j	n
254	7901.80	—	7909.80	—	7909.30	7908.63	—	—
255	—	7910.80	—	7918.80	—	—	7917.63	7923.49
256	7901.80	—	7909.80	—	7909.30	7908.63	—	—
257	—	7910.80	—	7918.80	—	—	7917.63	7923.49
258	7901.80	—	7909.80	—	7909.30	7908.63	—	—
259	—	7910.80	—	7918.80	—	—	7917.63	7923.49
260	7901.80	—	7909.80	—	7909.30	7908.63	—	—
261	—	7910.80	—	7918.80	—	—	7917.63	7923.49
279	7905.40	—	7913.40	—	7912.90	7912.23	—	—
280	—	7914.40	—	7922.40	—	—	7921.23	7927.09
281	7905.40	—	7913.40	—	7912.90	7912.23	—	—
282	—	7914.40	—	7922.40	—	—	7921.23	7927.09
283	7905.40	—	7913.40	—	7912.90	7912.23	—	—
284	—	7914.40	—	7922.40	—	—	7921.23	7927.09
285	7905.40	—	7913.40	—	7912.90	7912.23	—	—
286	—	7914.40	—	7922.40	—	—	7921.23	7927.09

* aa is 0.25' below Elevation a
bb is 0.25' below Elevation b
(FOR LEGEND SEE SHEET 2)