



Schedule						
Symbol	Label	Quantity	Catalog Number	Description	Filename	Lumens Per Lamp Wattage
<div><div></div><div></div></div>	A	0	SLM-LED-18L-SIL-FT-40-70CRI-IL	CONTACT RYAN ZINSELMEIER-314-531-2600	SLM-LED-18L-SIL-FT-40-70CRI-IL.ies	12046 148.5
<div><div></div><div></div></div>	B	2	SLM-LED-18L-SIL-3-40-70CRI-IL	CONTACT RYAN ZINSELMEIER-314-531-2600	SLM-LED-18L-SIL-3-40-70CRI-IL.ies	13767 148.5
<div><div></div><div></div><div></div></div>	D	5	SLM-LED-18L-SIL-FT-40-70CRI-IL	CONTACT RYAN ZINSELMEIER-314-531-2600	SLM-LED-18L-SIL-FT-40-70CRI-IL.ies	12046 297
<div><div></div><div></div><div></div></div>	C	1	SLM-LED-18L-SIL-FT-40-70CRI-IL	CONTACT RYAN ZINSELMEIER-314-531-2600	SLM-LED-18L-SIL-FT-40-70CRI-IL.ies	12046 297
SITE LIGHTING FIXTURE SCHEDULE					3	
					E-106	
Statistics						
Description	Symbol	Avg	Max	Min	Max/Min	Avg/Min
CALC SUMMARY- PAVED SURFACE	+	2.7 fc	8.0 fc	0.3 fc	26.7:1	9.0:1
CALC SUMMARY- PROPERTY LINE	+	0.7 fc	3.2 fc	0.1 fc	32.0:1	7.0:1
TRASH ENCLOSURE	+	3.6 fc	4.5 fc	2.4 fc	1.9:1	1.5:1
Note						
1. MOUNTING HEIGHT OF 22' (20'POLE) 2. CALCULATIONS TAKEN AT GROUND LEVEL 3.CONTACT VILLA LIGHTING- RYAN ZINSELMEIER- RYAN.ZINSELMEIER@VILLALIGHTING.COM- 314-531-2600						
PANDA SITE LIGHTING DESIGN CRITERIA					2	
NO SCALE					E-106	
SITE PHOTOMETRIC PLAN						
N.T.S. E-106						

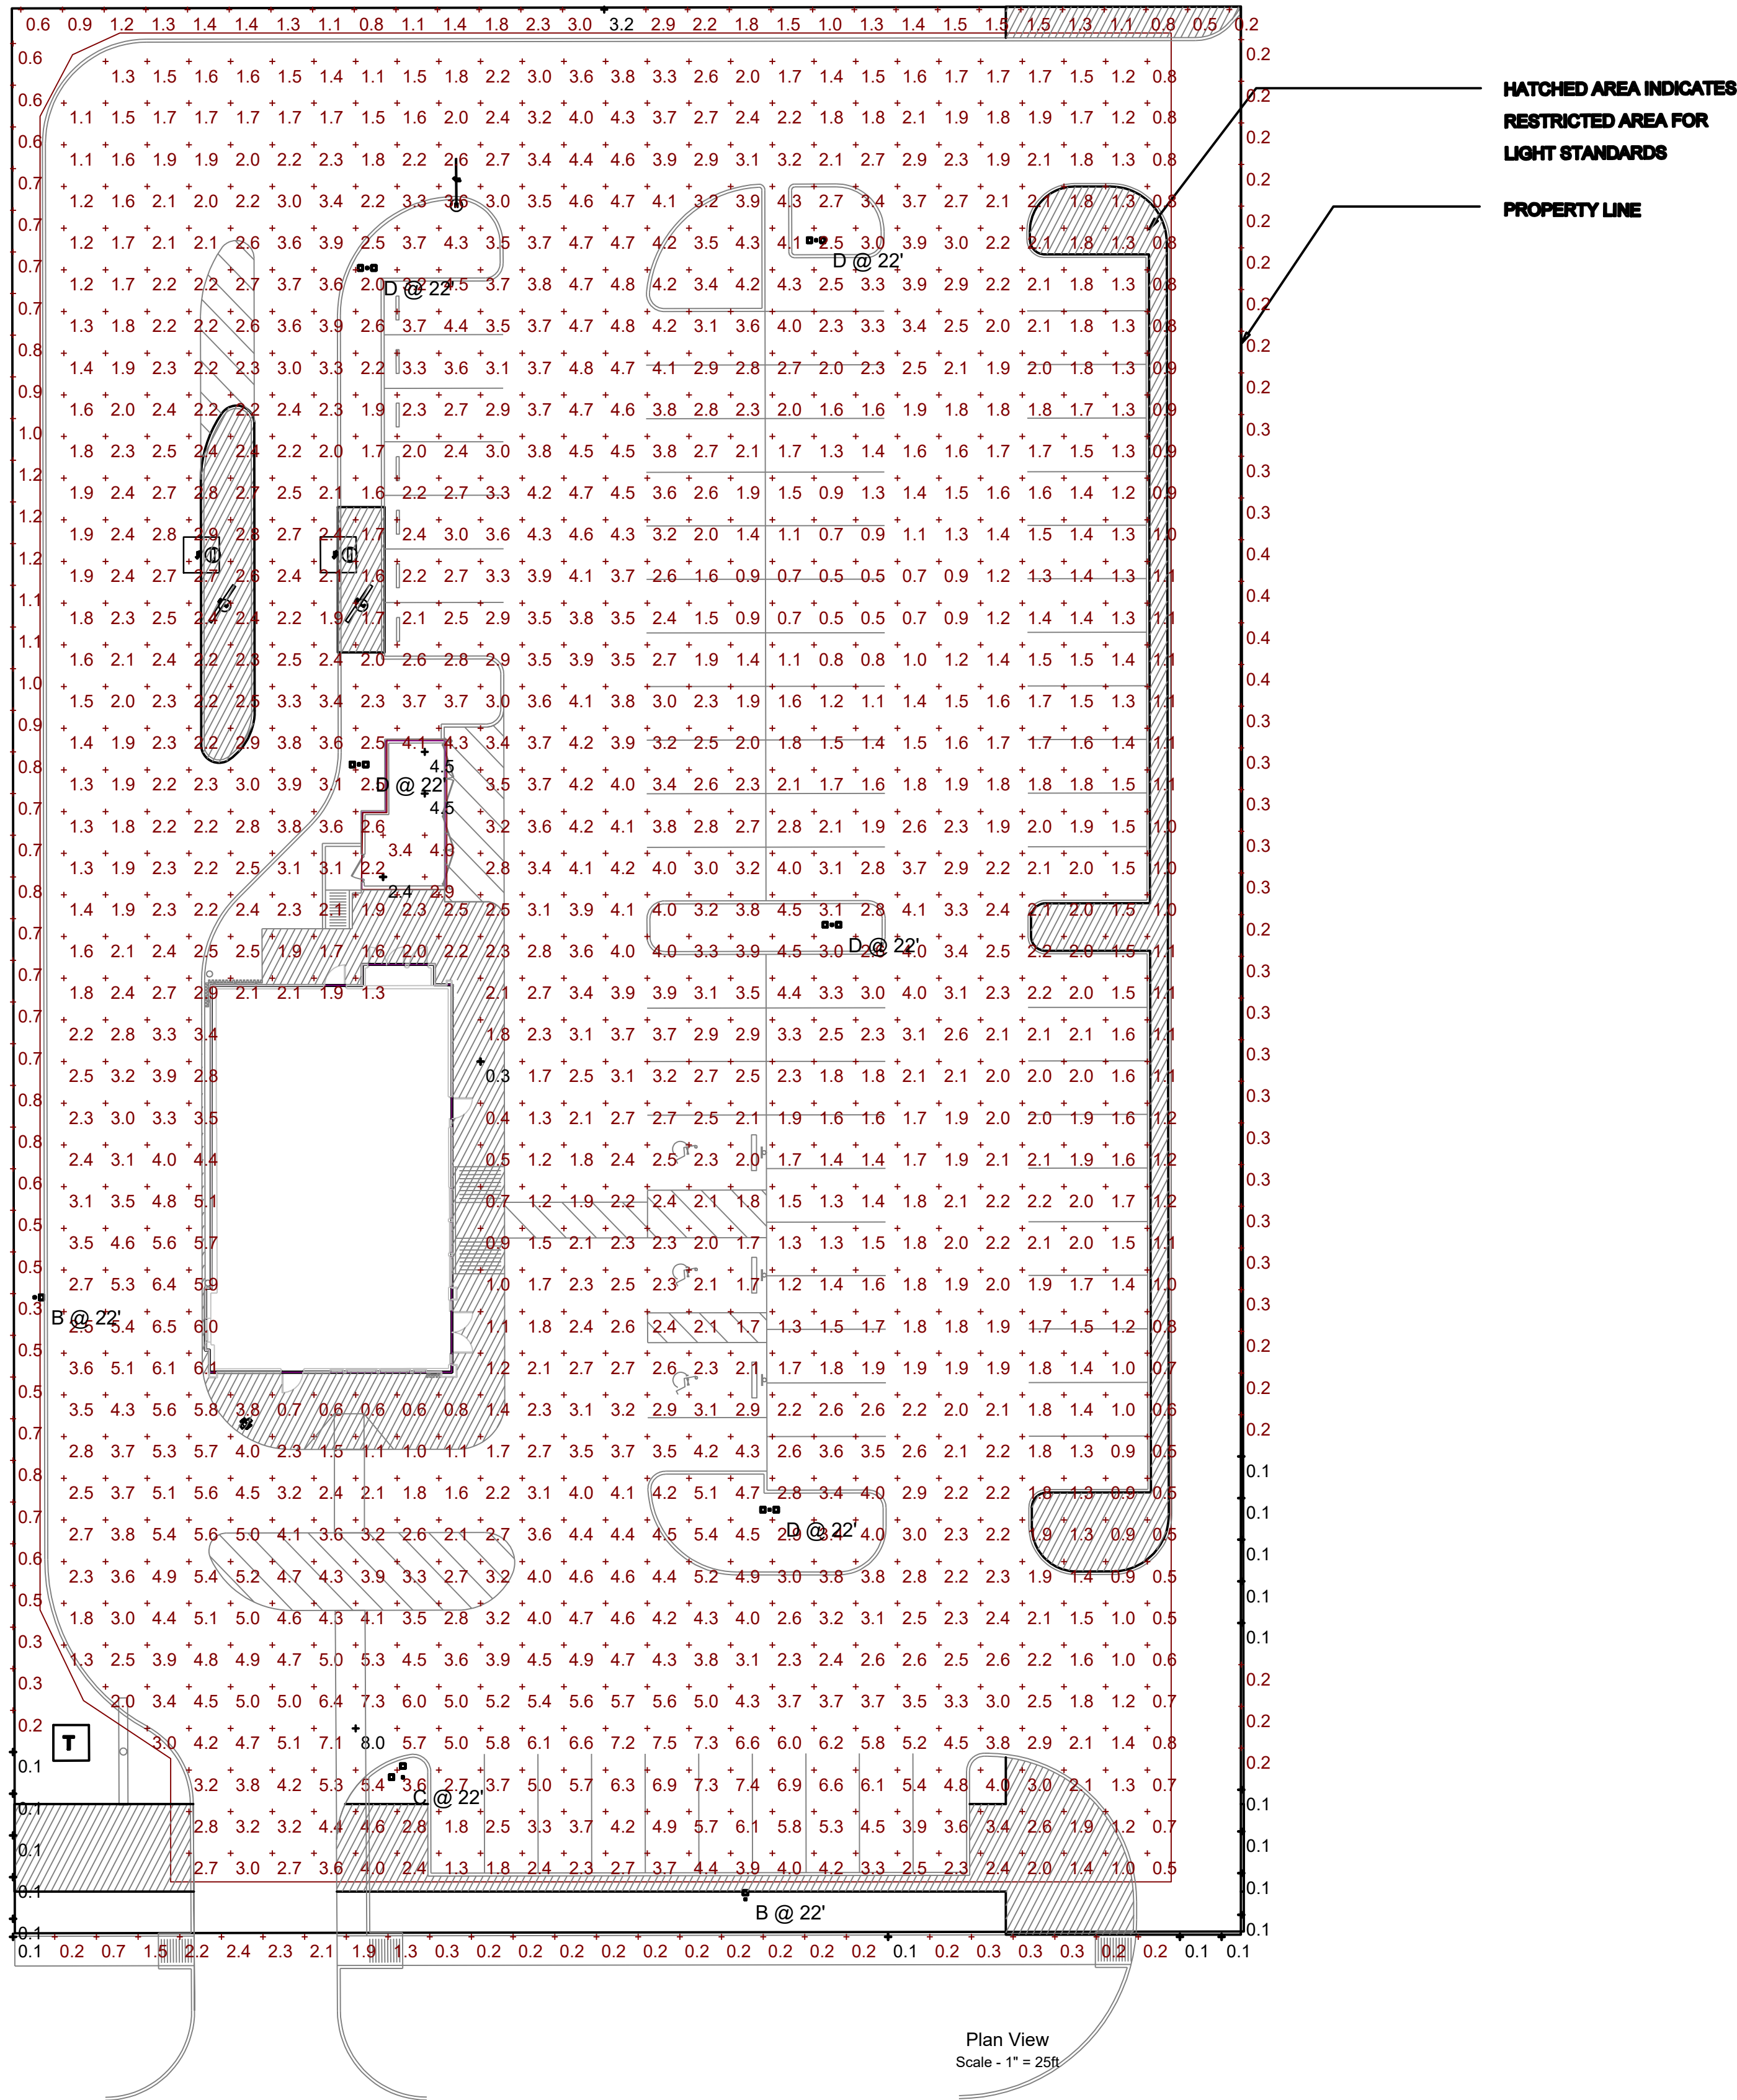



PANDA EXPRESS, INC.
1683 Walnut Grove Ave.
Rosemead, California
91770
Telephone: 626.799.9898
Facsimile: 626.372.8288

All ideas, designs, arrangement and plans indicated or represented by this drawing are the property of Panda Express Inc. and were created for use on this specific project. None of these ideas, designs, arrangements or plans may be used by or disclosed to any person, firm, or corporation without the written permission of Panda Express Inc.


REVISIONS:

ISSUE DATE:


PERMIT	02-06-22

DRAWN BY: -

PANDA PROJECT #: D24283
PANDA STORE #: -
ARCH PROJECT #: 261-457



MPW ENGINEERING, LLC
CERTIFICATE OF AUTHORIZATION #2086 • EXP. 06/30/2023
110 W. 7TH STREET • SUITE 600 • TULSA, OK 74119
(918) 582-4888 • (918) 582-4887 FAX

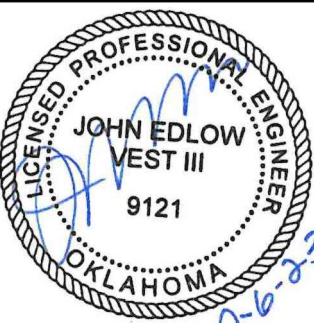

PANDA EXPRESS

PANDA HOME 2600
E STATE HWY 152 & N HUNKER TERRACE
MUSTANG, OK

E-106

HOT - MEDIUM
SITE PHOTOMETRIC PLAN

PANDA HOME 2600 R4