


RECORD of SURVEY for GEORGE MONTE, Sr. 302-OR-472 (OCCUPATION SURVEY)

BEING A PORTION OF THE RANCH ARROYO SECO

TOMA & ANDERSON — LICENSED LAND SURVEYORS — 41 SUMMIT ST. JACKSON, CALIF.
SCALE: 1"=40' AUGUST, 1977

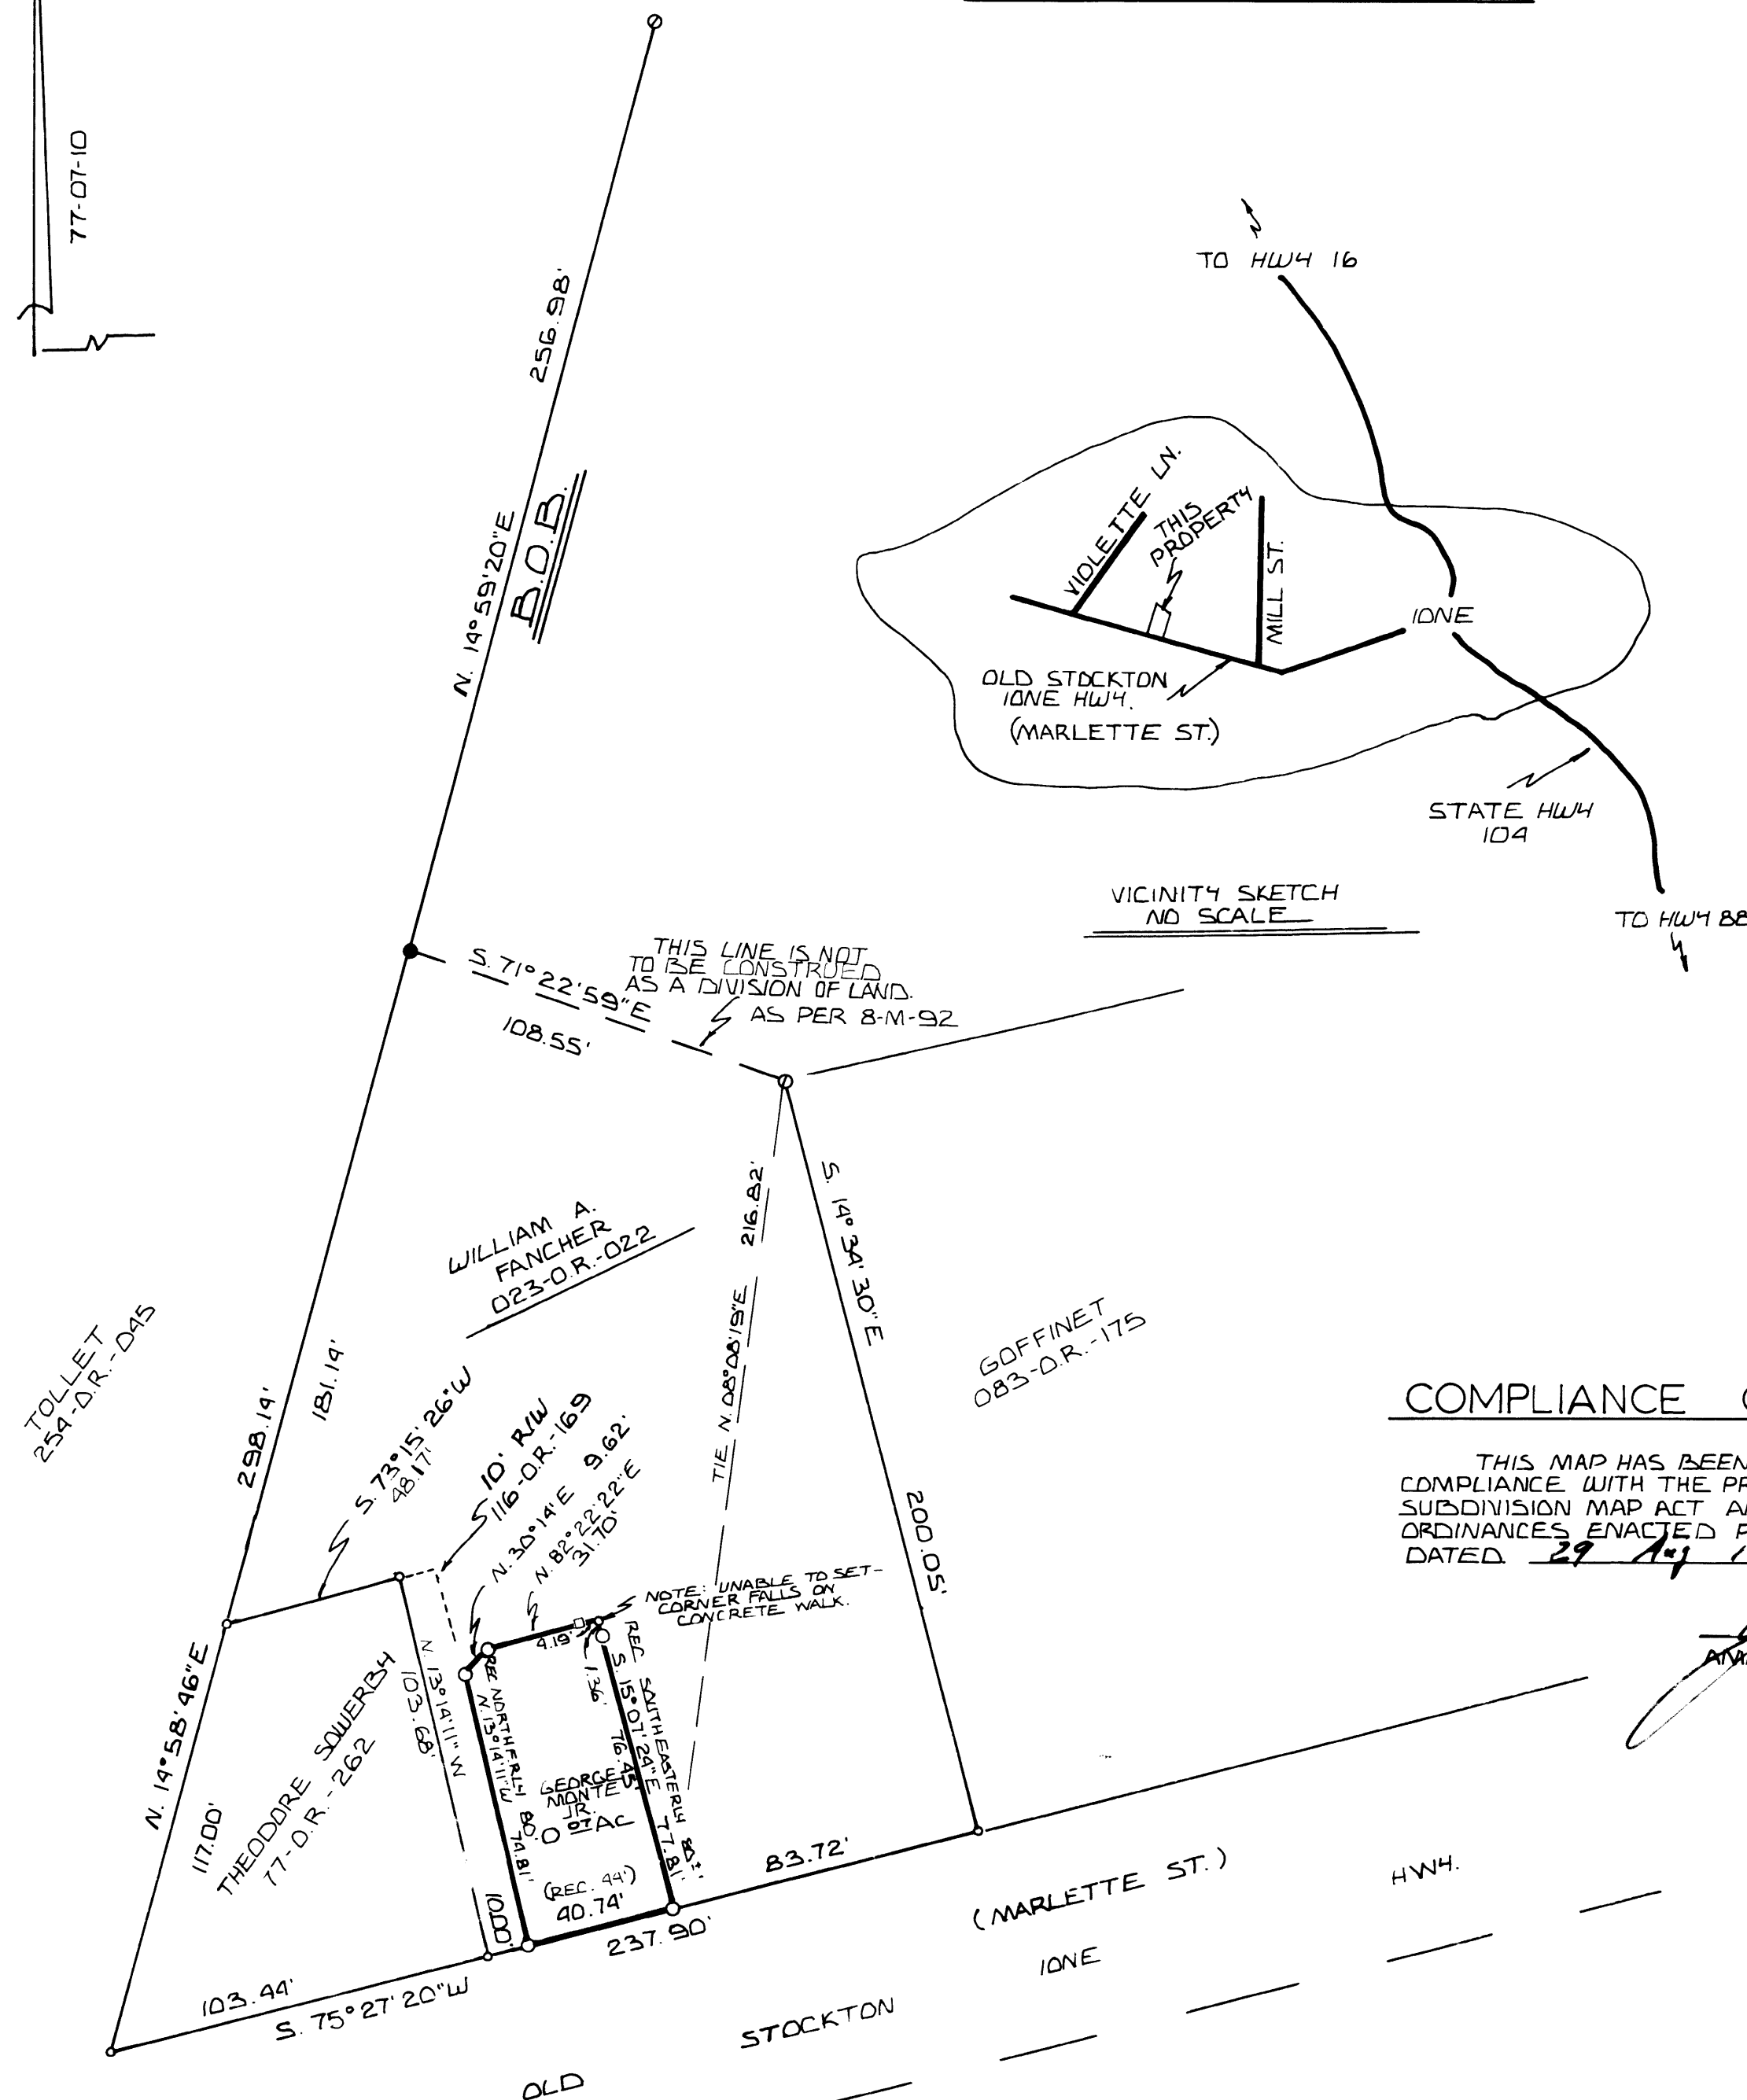

SURVEYOR'S CERTIFICATE

THIS MAP CORRECTLY REPRESENTS A SURVEY MADE BY ME OR UNDER MY DIRECTION IN CONFORMANCE WITH THE REQUIREMENTS OF THE LAND SURVEYORS ACT AT THE REQUEST OF GEORGE MONTE, SR. IN AUGUST 1977.

C. L. Toma
CIRLO L. TOMA L.S. 3570

COUNTY SURVEYOR'S CERTIFICATE

THIS MAP HAS BEEN EXAMINED FOR CONFORMANCE WITH THE REQUIREMENTS OF THE LAND SURVEYORS ACT THIS 29 DAY OF AUGUST, 1977.

John A. Carstensen
8/29/77

John A. Carstensen
JOHN A. CARSTENSEN R.C.E. 22323
AMADOR COUNTY SURVEYOR

RECORDER'S CERTIFICATE

FILED THIS 30 DAY OF SEP, 1977 AT 10:55 AM IN BOOK 28
MAPS AND PLATS AT PAGE 23 AT THE REQUEST OF THE AMADOR COUNTY
SURVEYOR.
FEE: 5.00

John A. Carstensen
AMADOR COUNTY RECORDER BY DEPUTY

COMPLIANCE CERTIFICATE

THIS MAP HAS BEEN EXAMINED FOR COMPLIANCE WITH THE PROVISIONS OF THE SUBDIVISION MAP ACT AND ALL LOCAL ORDINANCES ENACTED PURSUANT THERETO.
DATED 29 Aug 1977

John A. Carstensen
AMADOR COUNTY SURVEYOR

NOTES & LEGEND

- DENOTES 1/2 INCH STEEL ROD TAGGED L.S. 2902 FOUND
- DENOTES 1/2 INCH STEEL ROD FOUND — AFFIXED TAG L.S. 3570
- DENOTES 1/2 INCH IRON PIPE TAGGED L.S. 3570 SET ON THIS SURVEY
- DENOTES MATHEMATICAL POINT ONLY, NOTHING SET OR FOUND
- DENOTES 4" x 4" FENCE CORNER POST TAGGED L.S. 3570

THE MERIDIAN OF THIS SURVEY IS REFERRED TO THE WEST LINE OF THAT CERTAIN PARCEL OF LAND DESIGNATED TO BE CONVEYED TO THE CHURCH OF JESUS CHRIST OF THE LATTER-DAY SAINTS AS SHOWN ON THAT CERTAIN OFFICIAL MAP RECORDED IN THE OFFICE OF THE RECORDER OF AMADOR COUNTY IN BOOK 8 OF MAPS AND PLATS AT PAGE 92, THE BEARING OF WHICH IS N. 14° 59' 20" E.

IT IS THE RECOMMENDATION OF THIS SURVEYOR THAT QUITCLAIM DEEDS BE ENTERED INTO BETWEEN THEODORE SOWERBY, WILLIAM A. FANCHER, AND GEORGE MONTE SR. TO LEGALLY ESTABLISH THE OCCUPATION LINES SHOWN HEREON, AS PROPERTY LINES.