




01 SECTION
SCALE: 3/4"=1'-0"

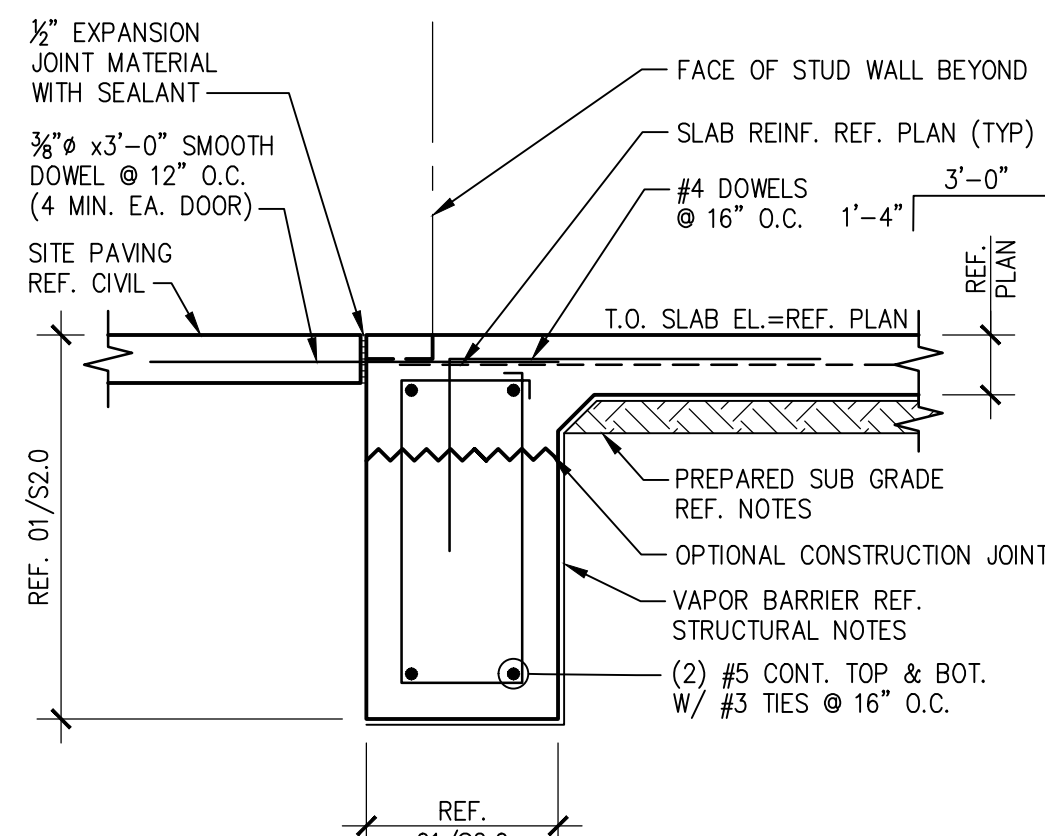


02 SECTION
SCALE: 3/4"=1'-0"

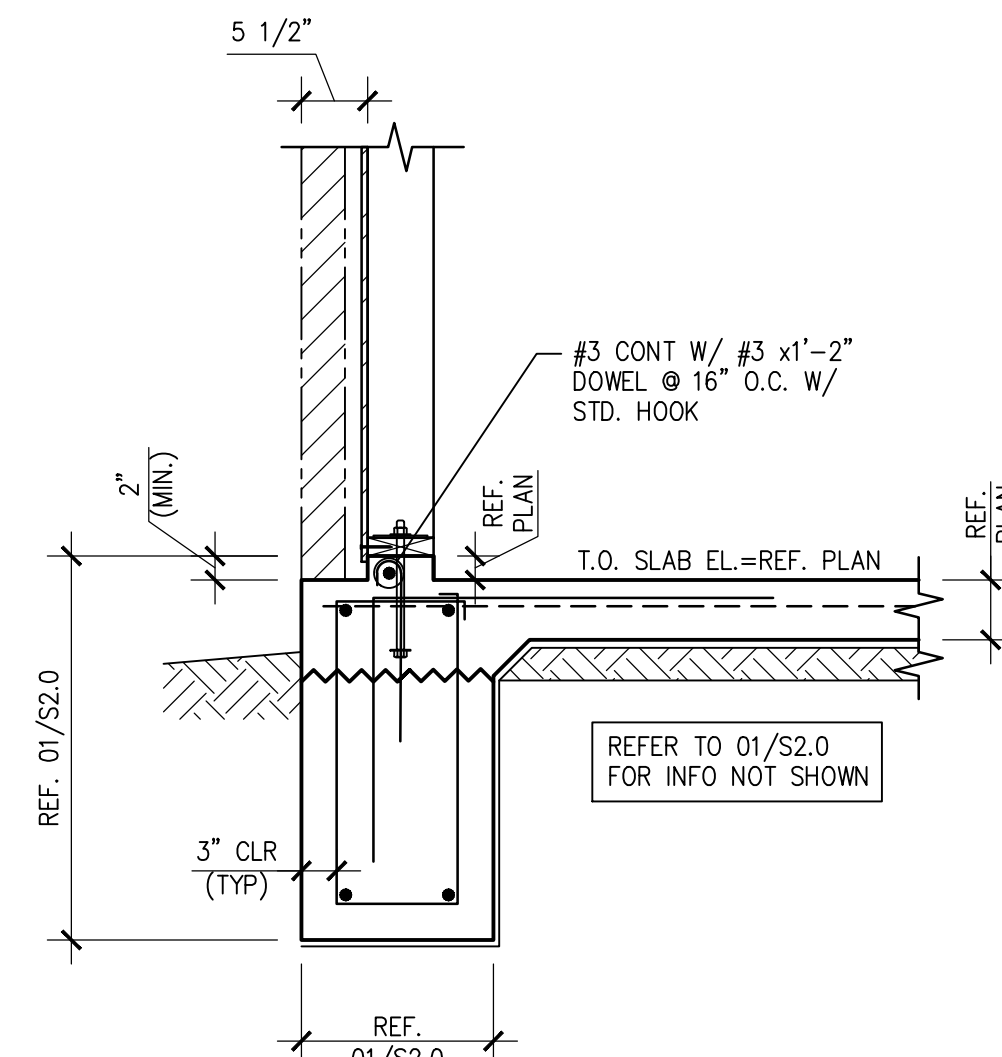


03 SECTION
SCALE: 3/4"=1'-0"

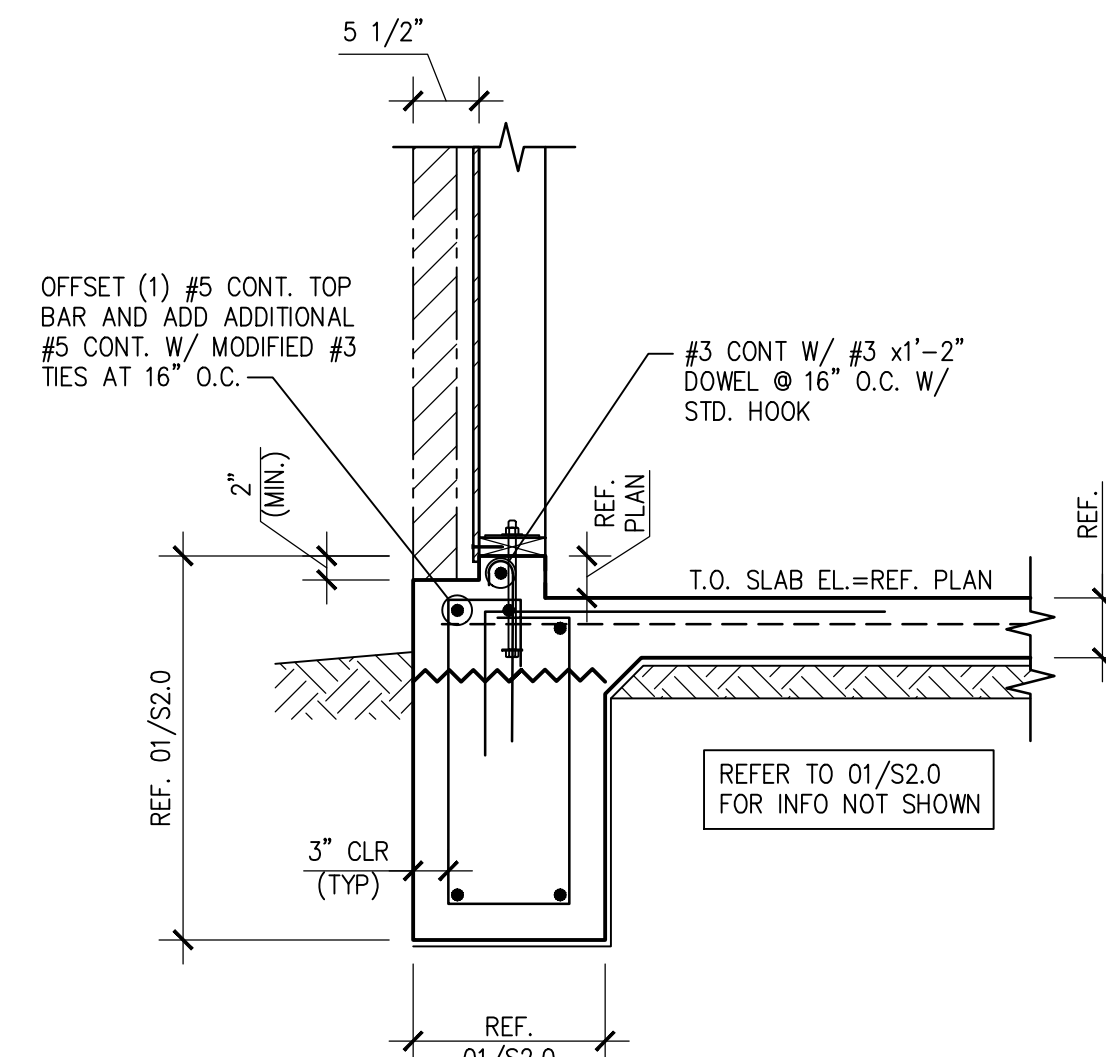


04 SECTION
SCALE: 3/4"=1'-0"

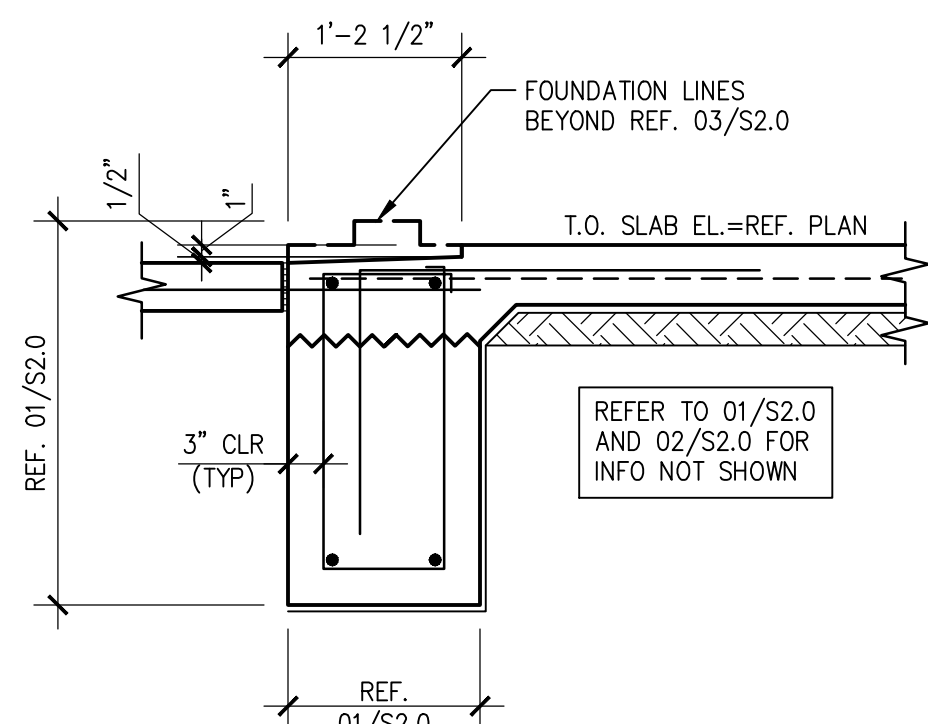


05 SECTION
SCALE: 3/4"=1'-0"

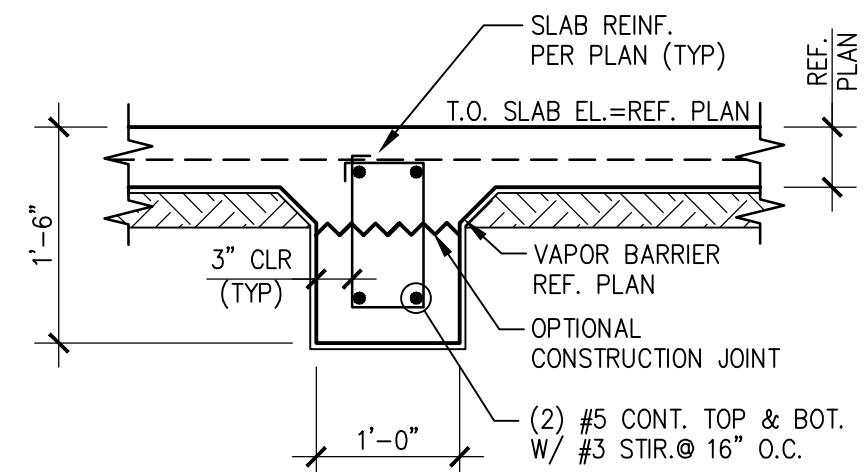


06 TYP. INTERIOR STIFFNER
SCALE: 3/4"=1'-0"

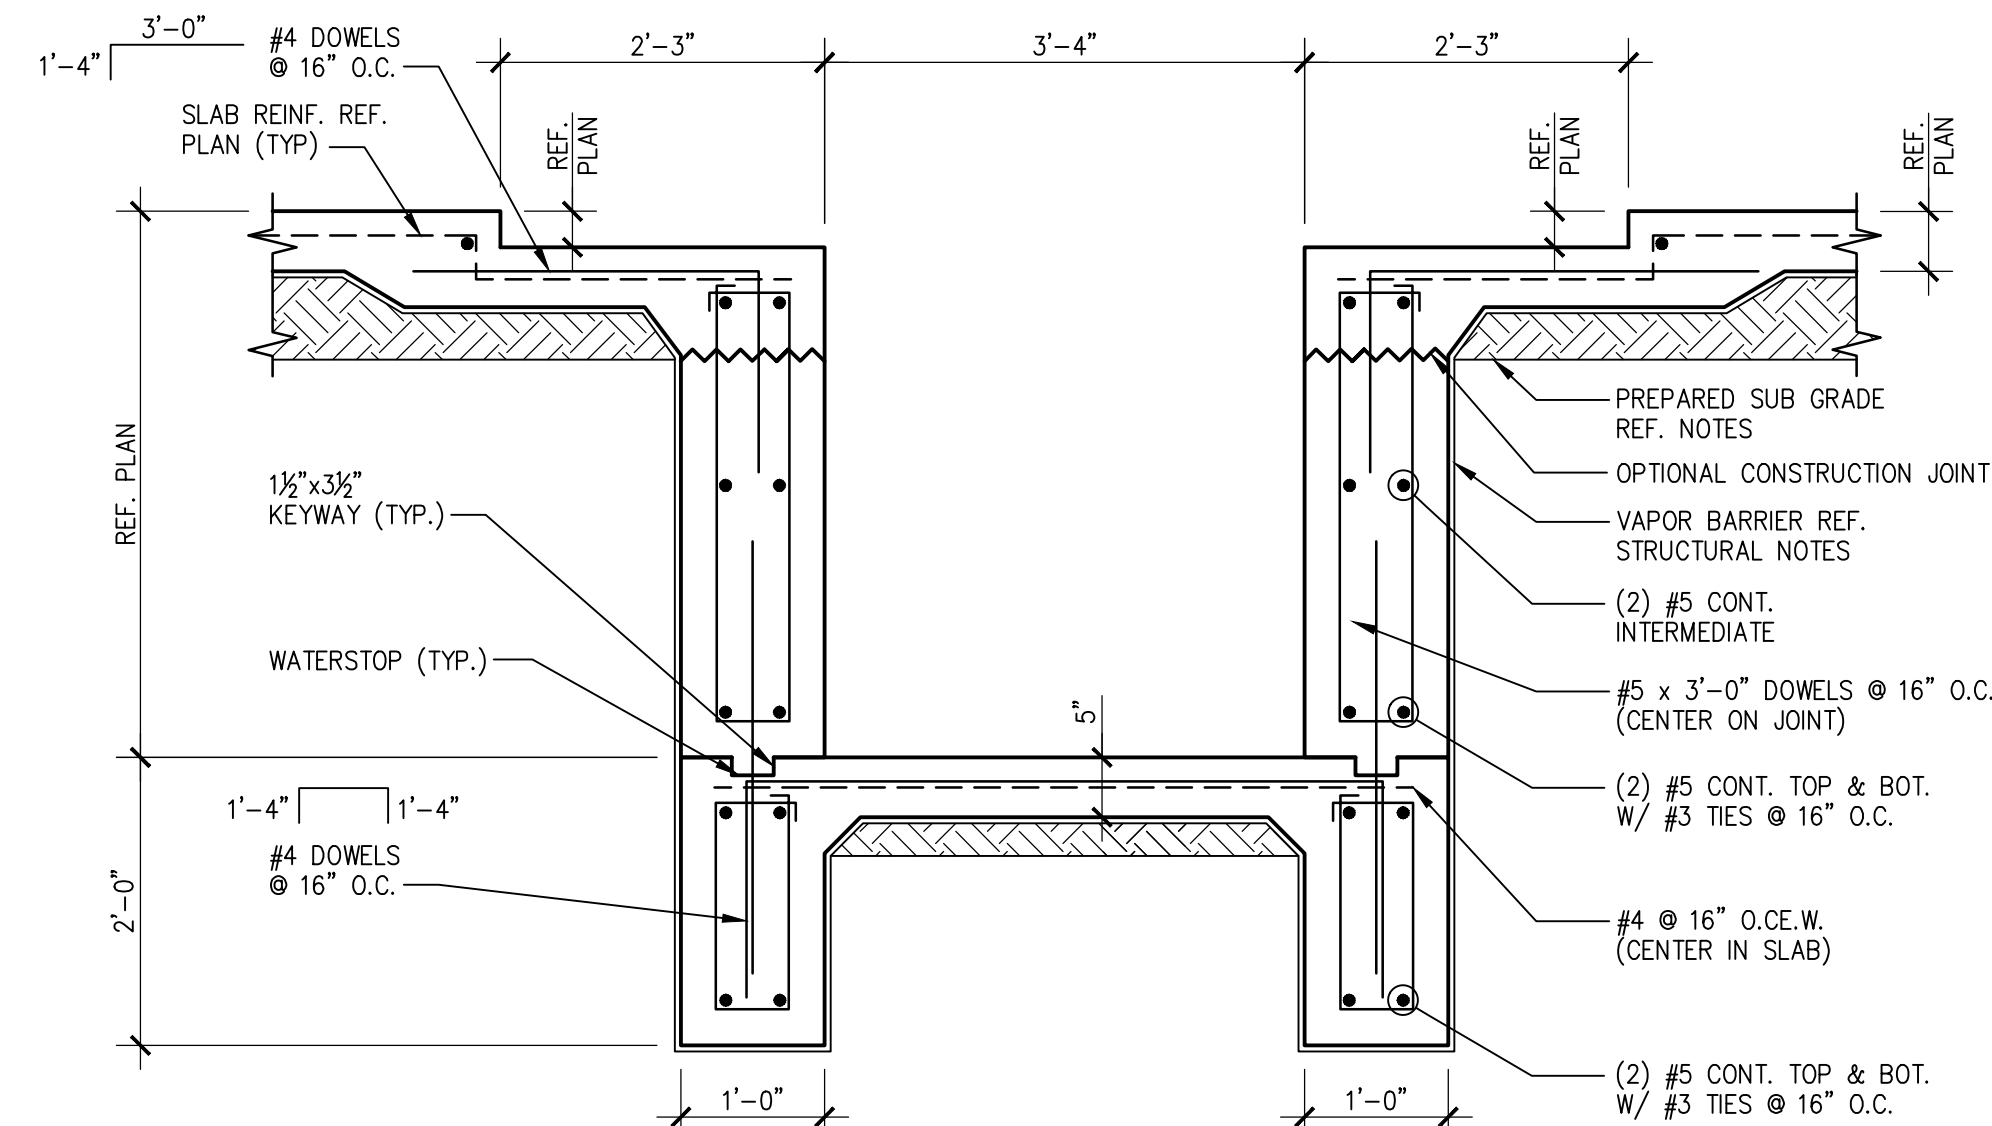

07 SECTION
SCALE: 3/4"=1'-0"

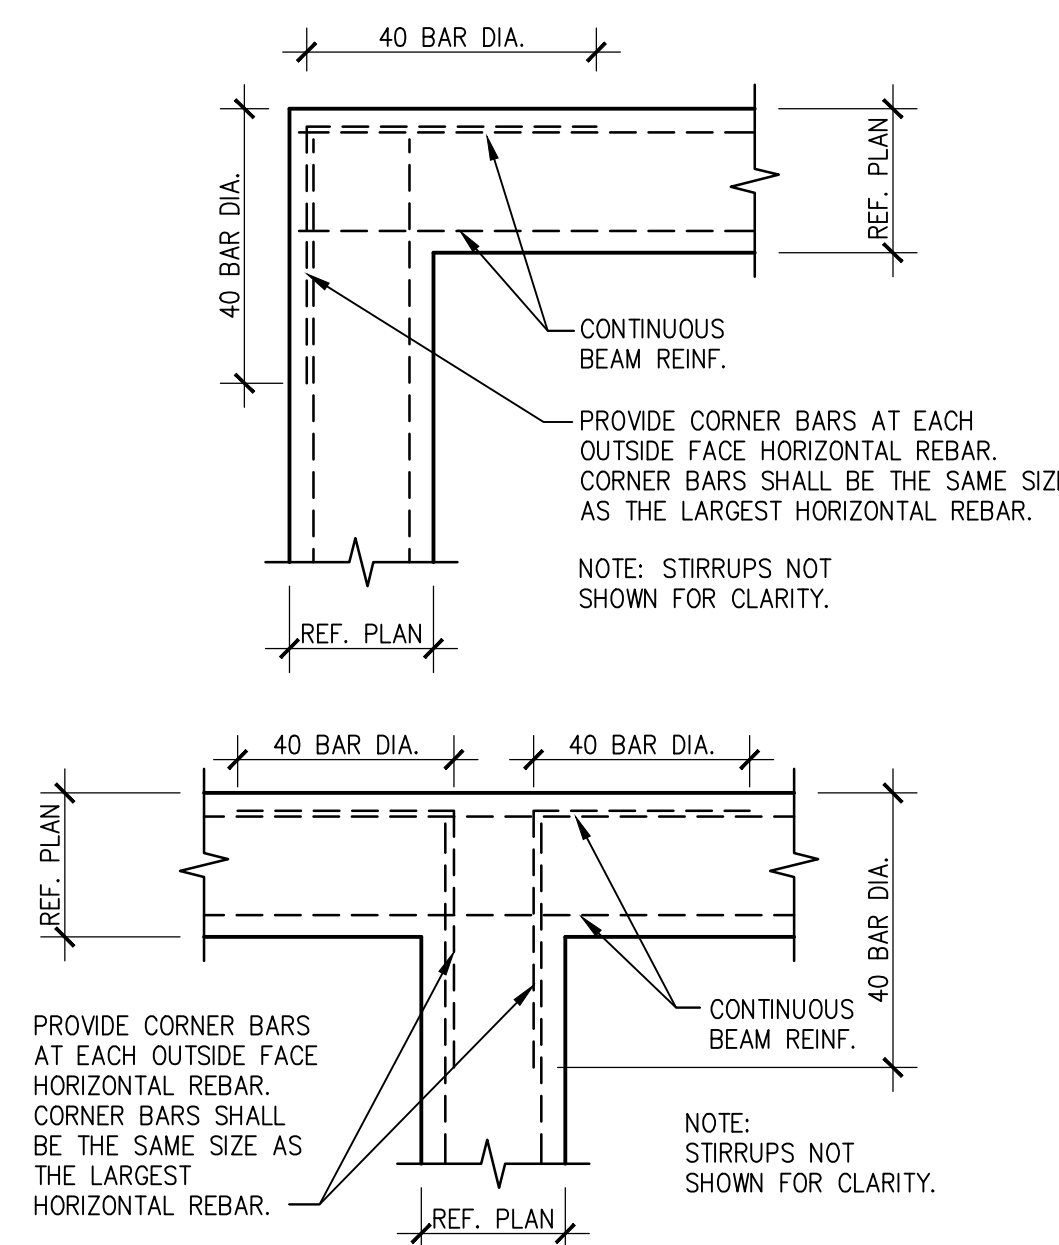

09 TYP. CORNER BAR DETAILS
SCALE: 3/4"=1'-0"

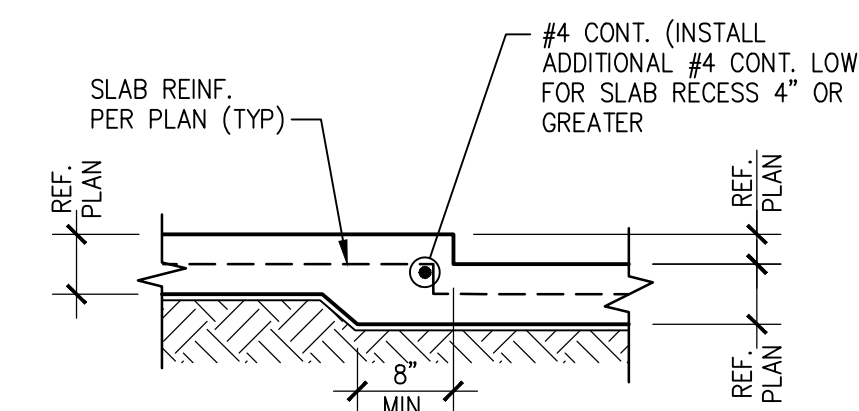

10 TYP. SLAB RECESS
SCALE: 3/4"=1'-0"

08 NOT USED
SCALE: 3/4"=1'-0"



RONALD A. ROBERTS, P.E.

2948 N. Stemmons Freeway
Dallas, Texas 75247-6103
Phone: (214) 637-6299

COPYRIGHT © 2021